




A Seies Installation Diagram

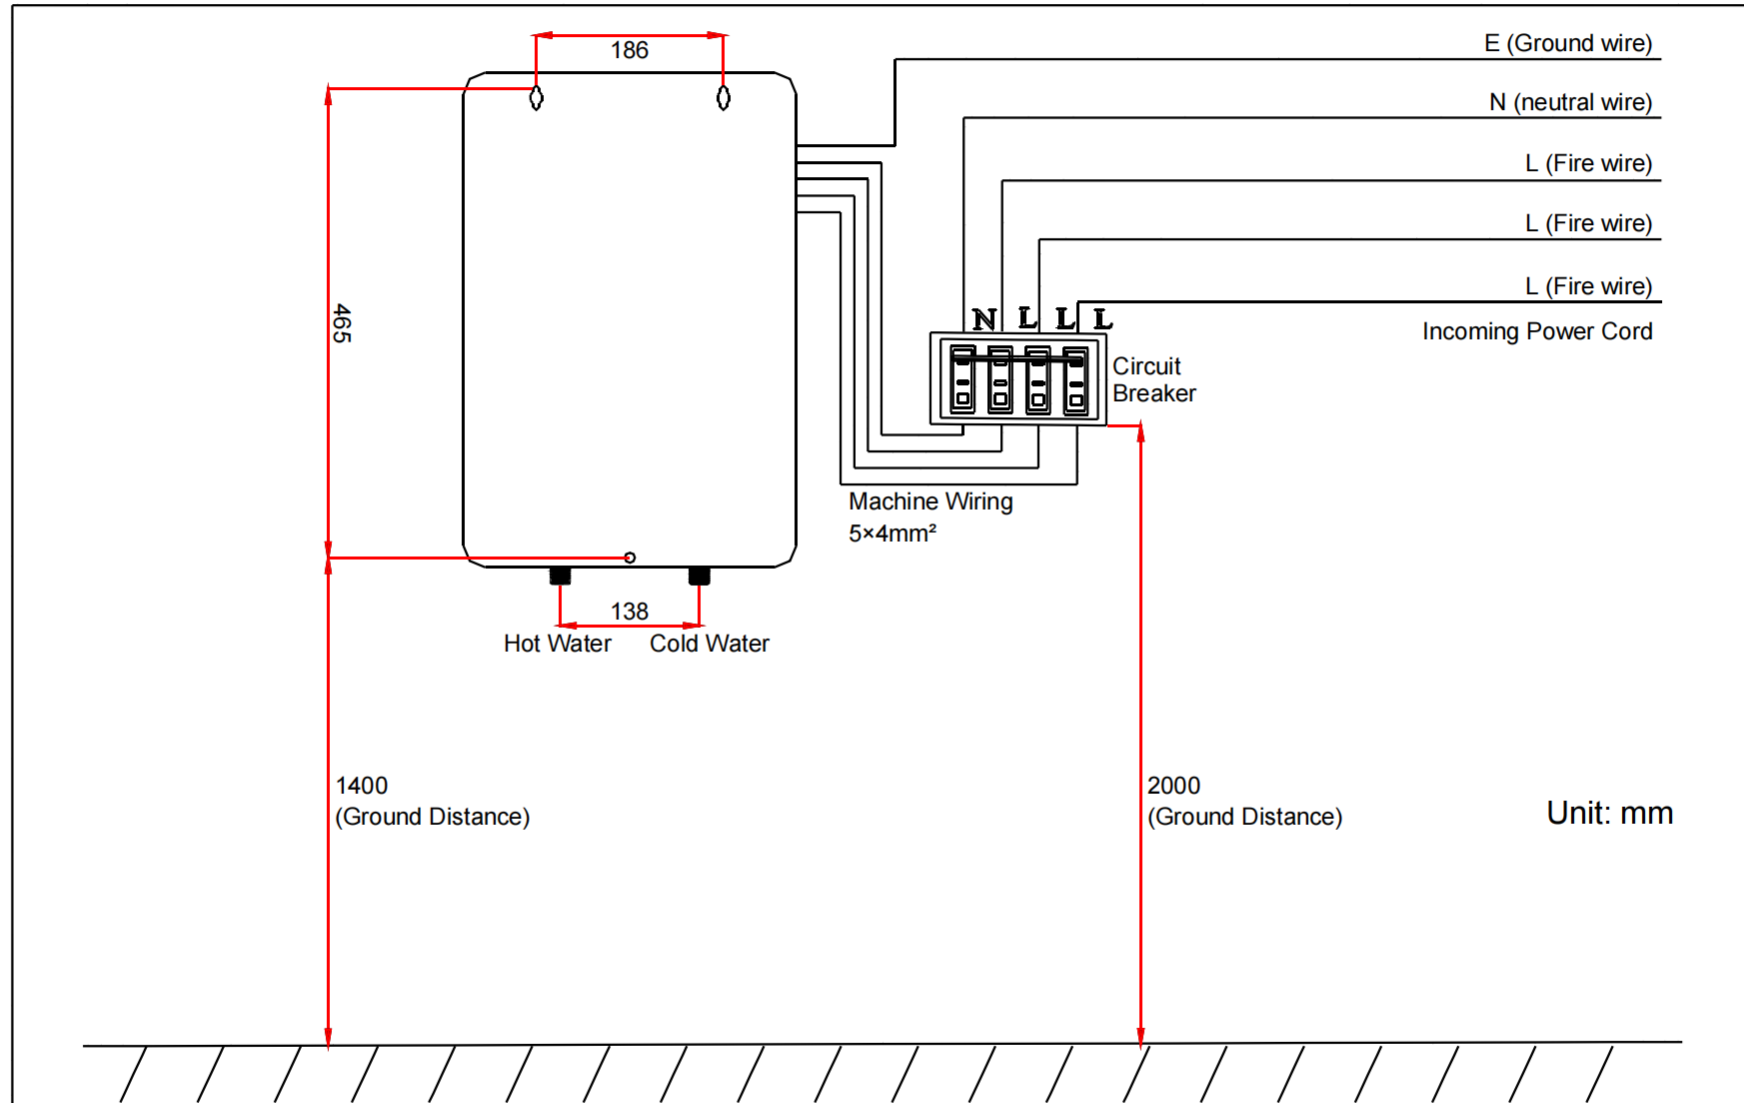


K Seies Installation Diagram

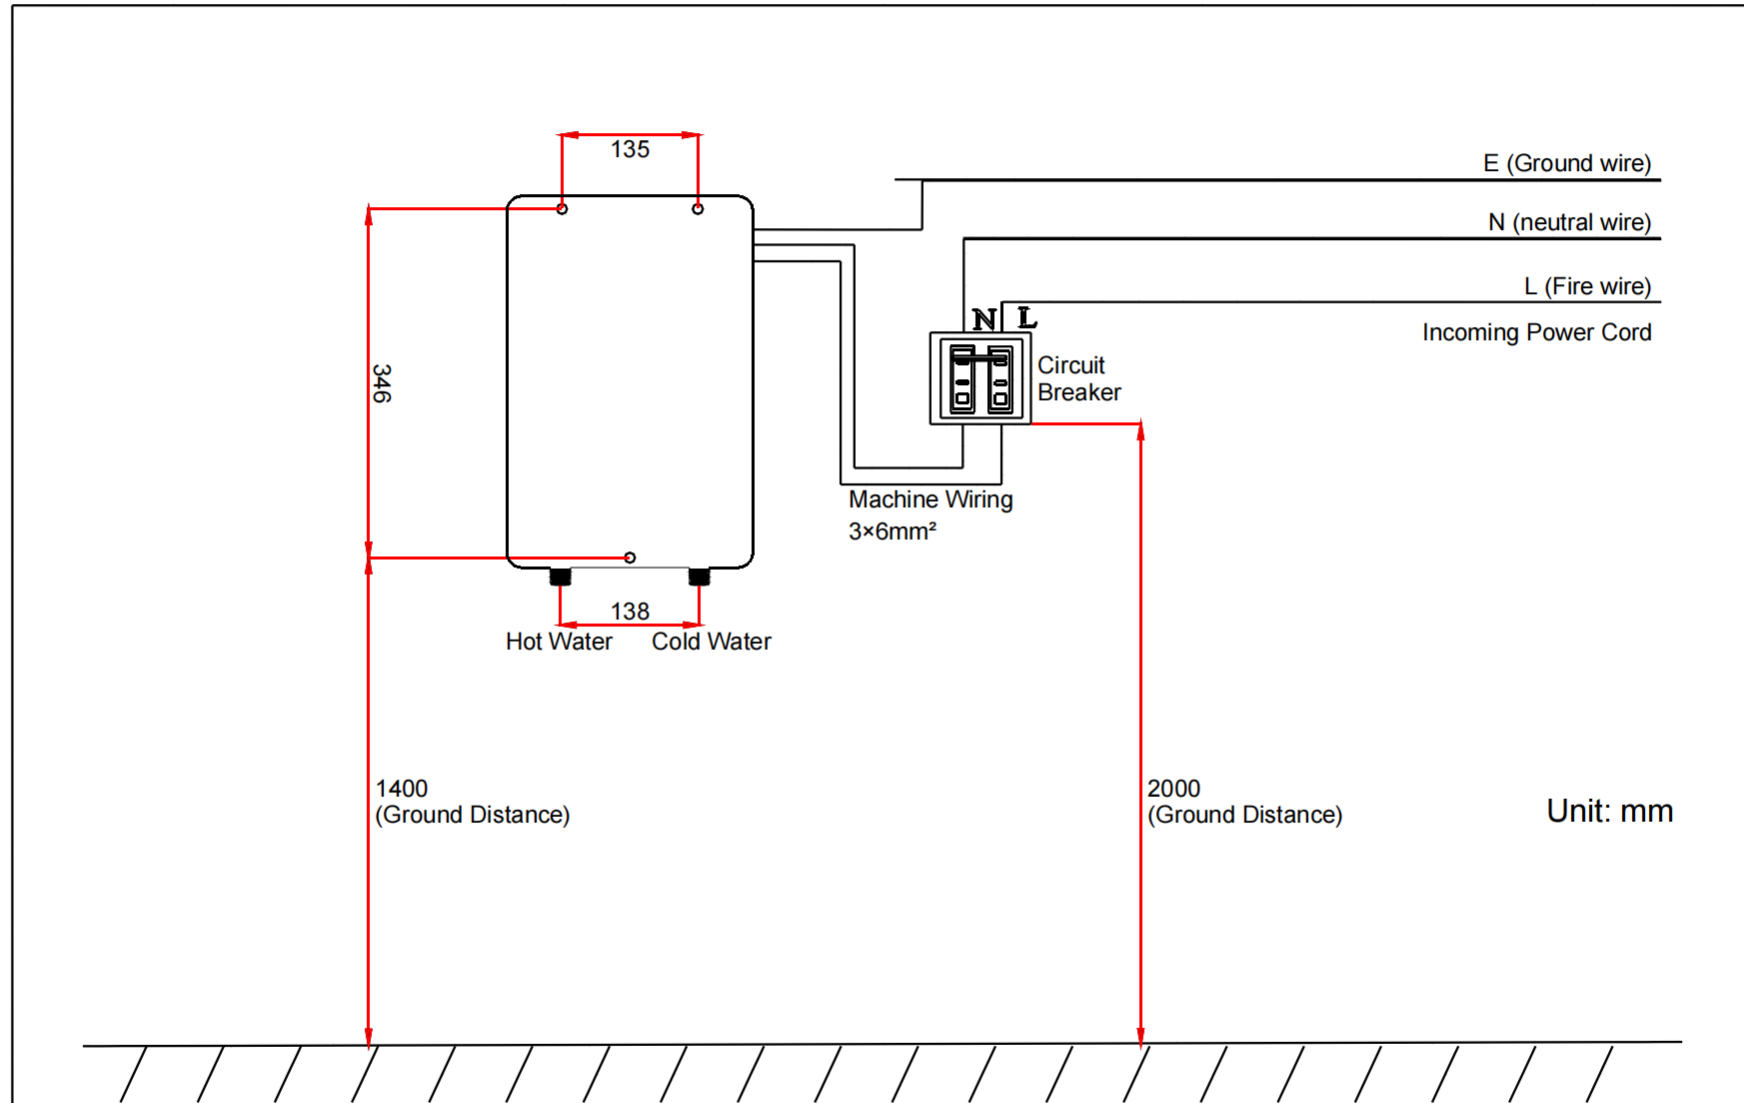


P Seies Installation Diagram

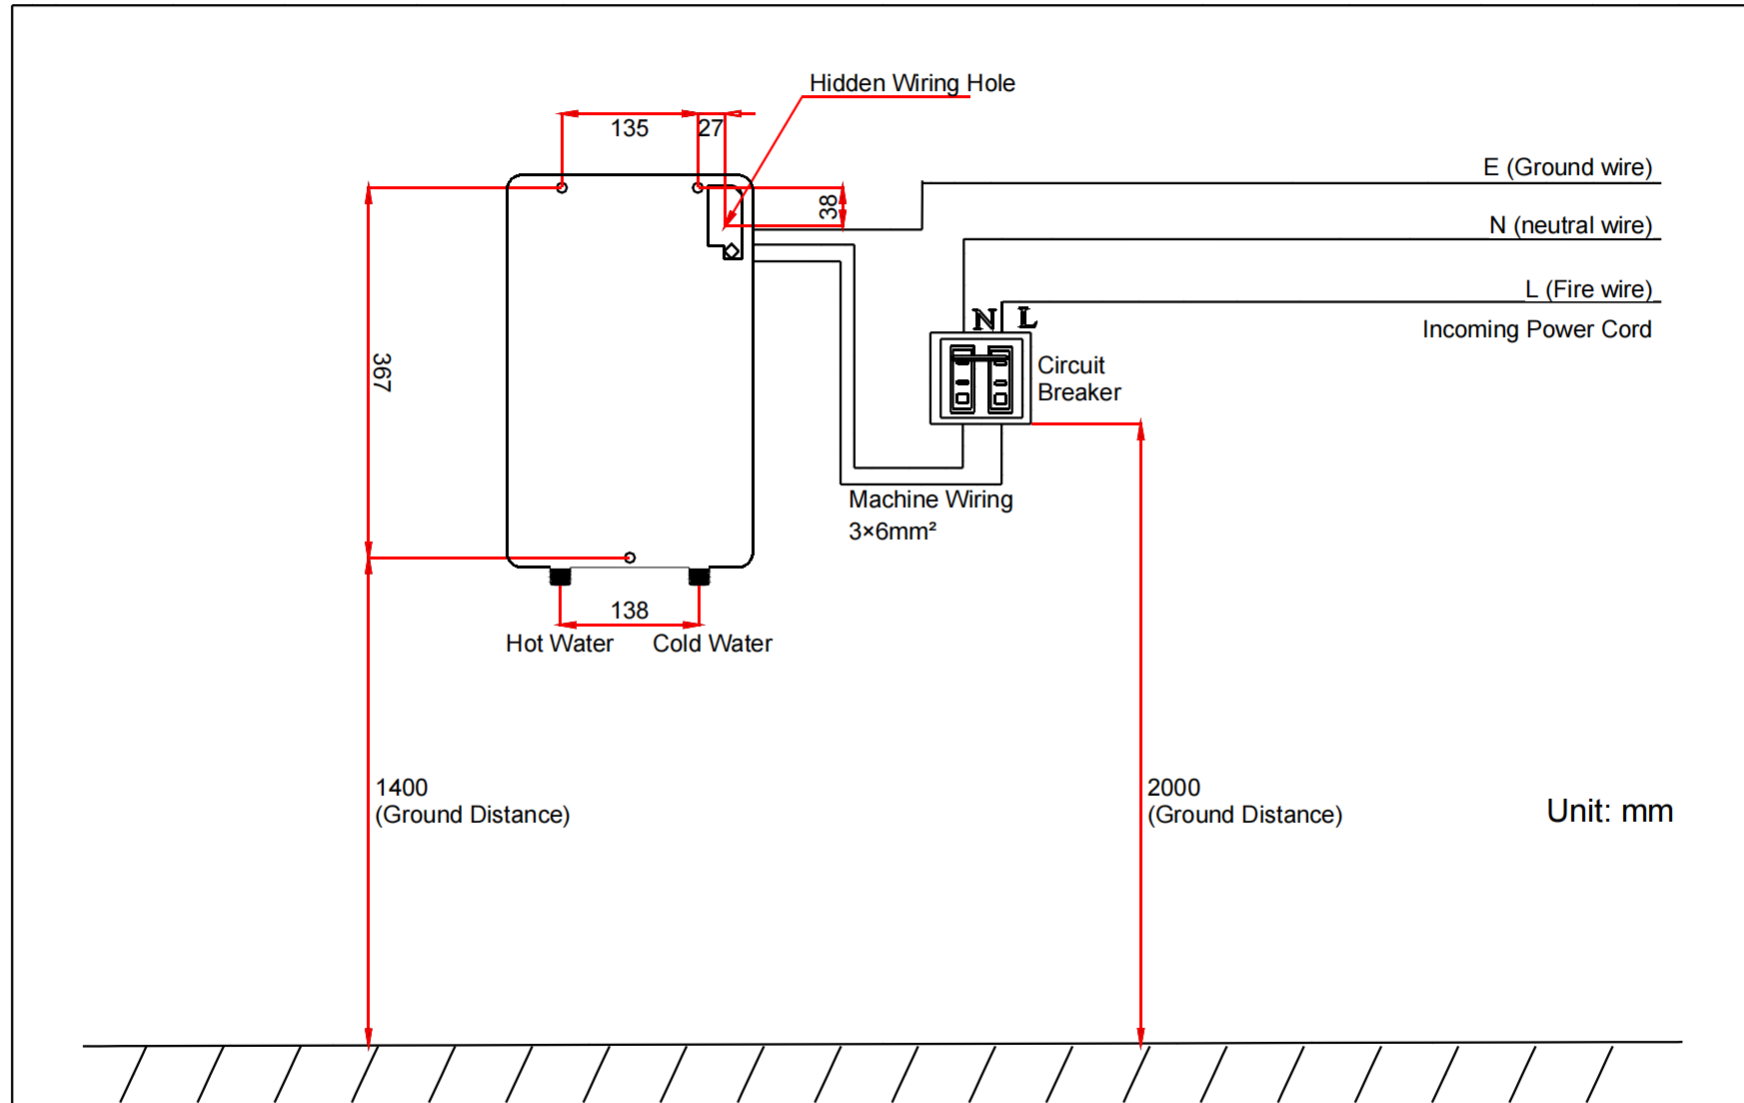


V Seies Installation Diagram

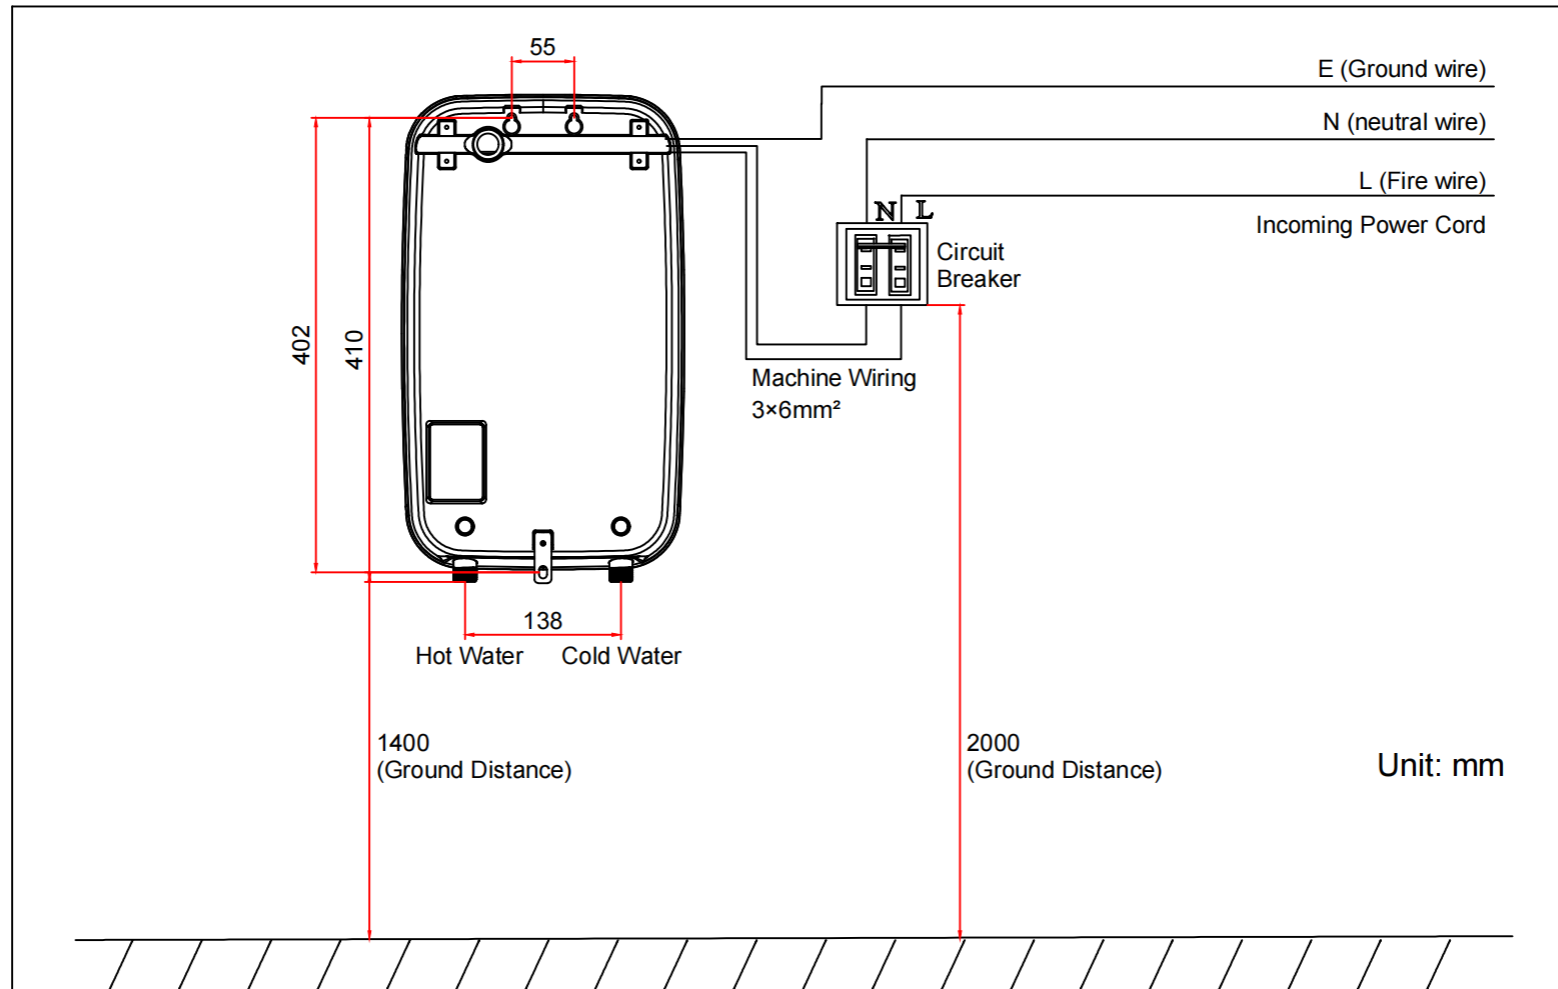


T Seies Installation Diagram (Exposed Water Way)

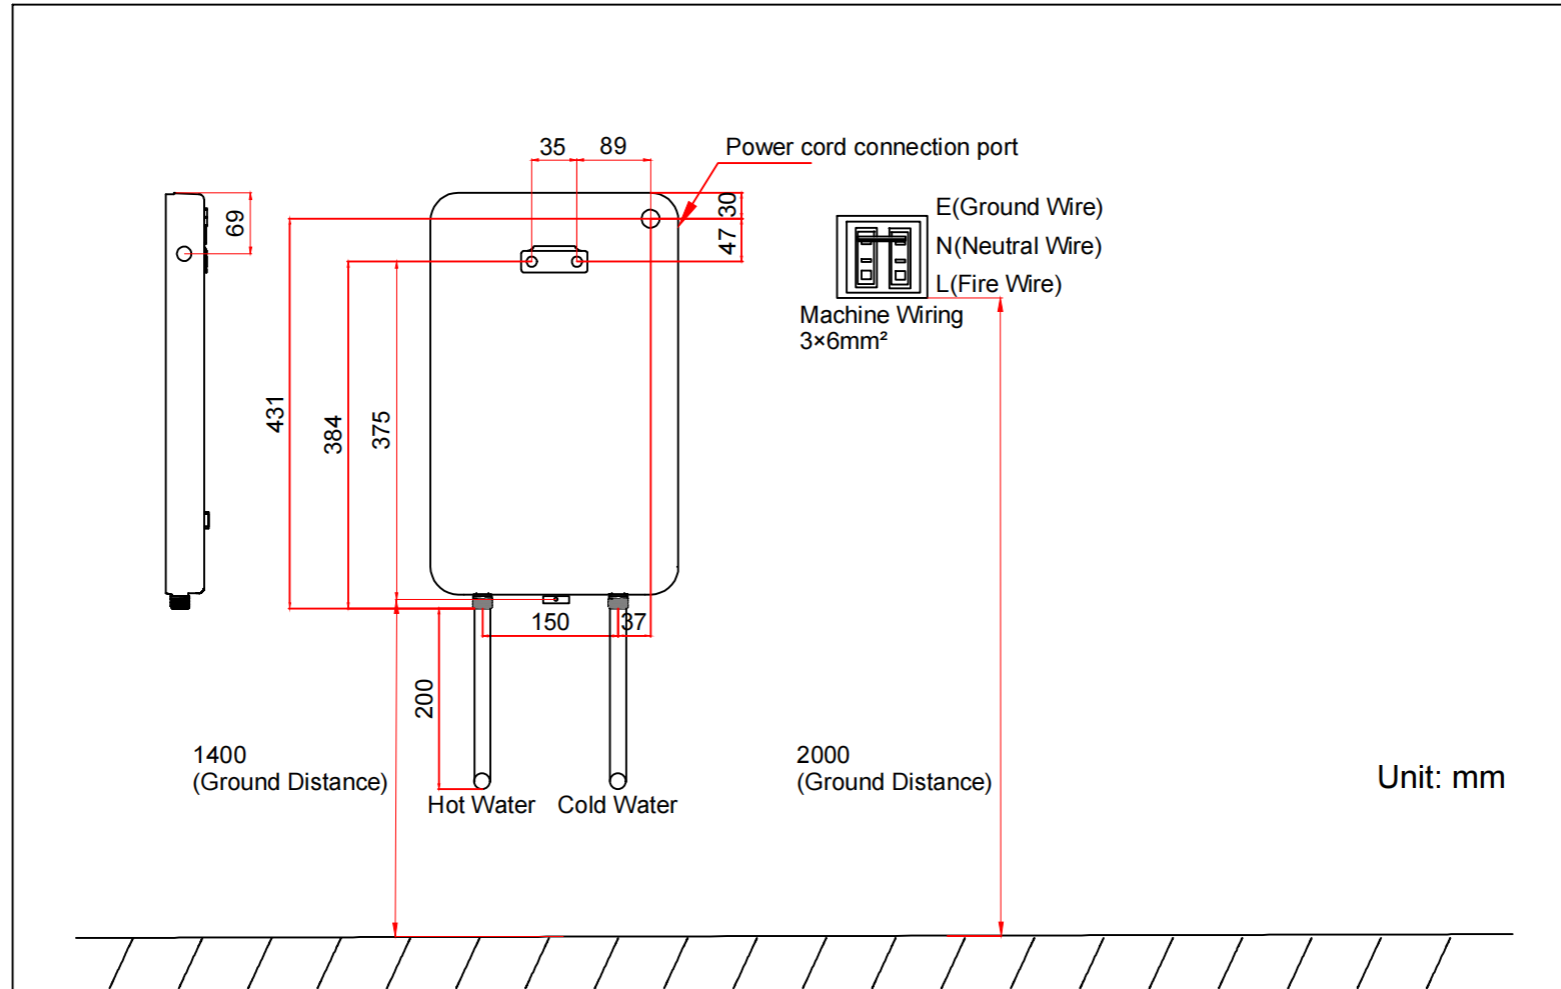


T Seies Installation Diagram (Concealed Water Way)

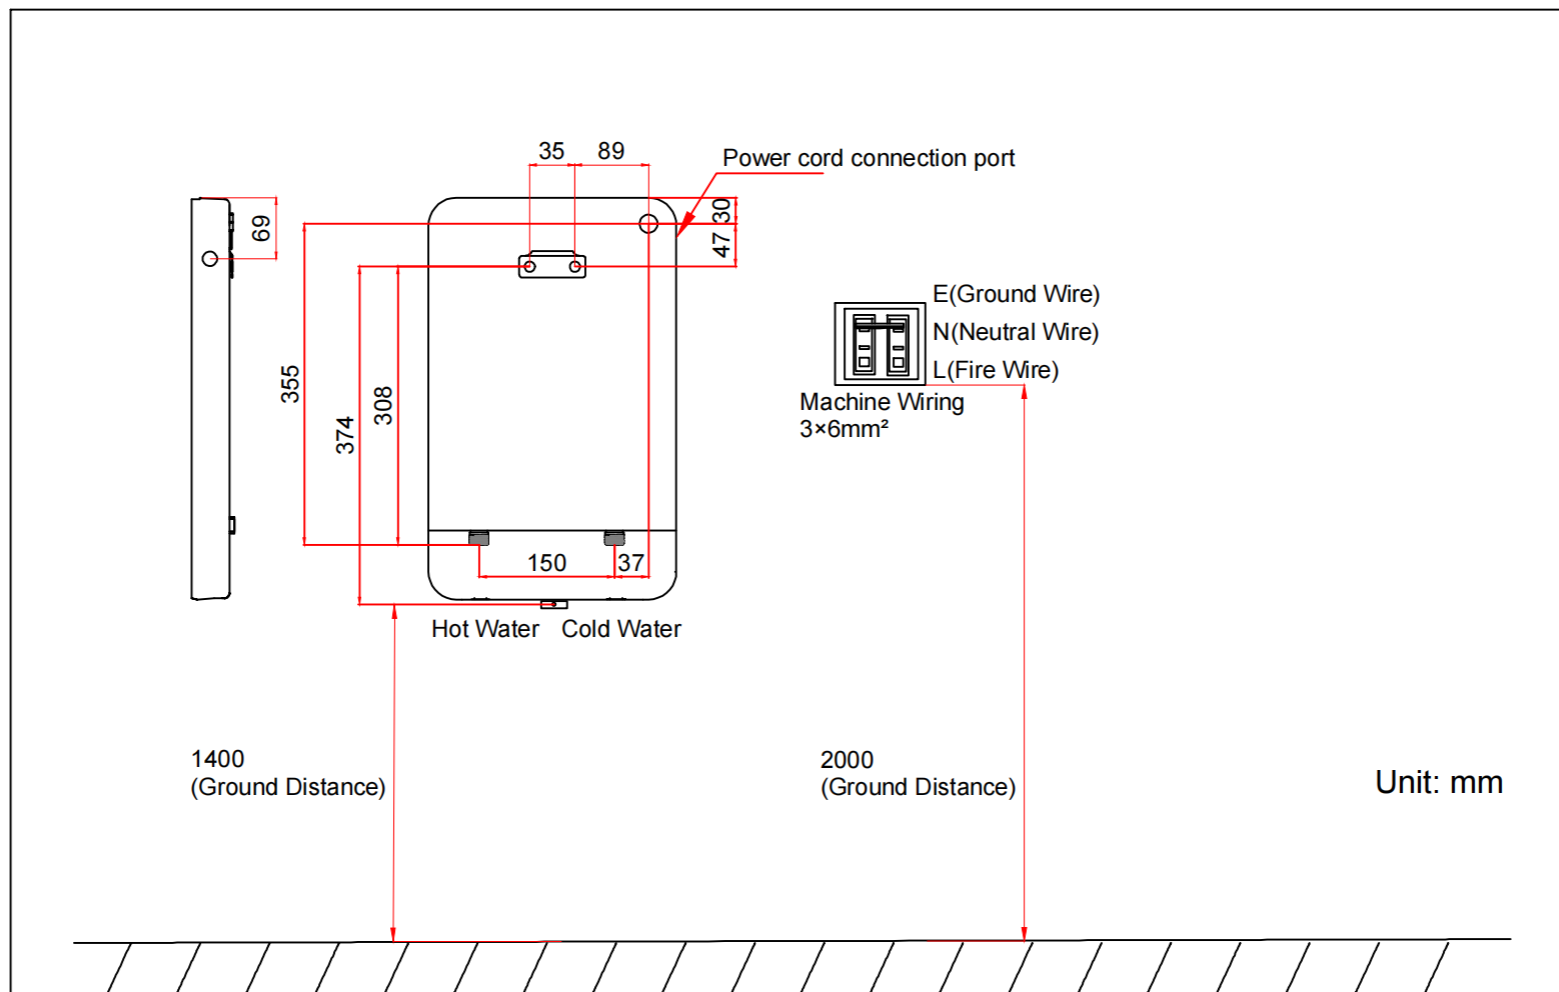

M2 Installation Diagram

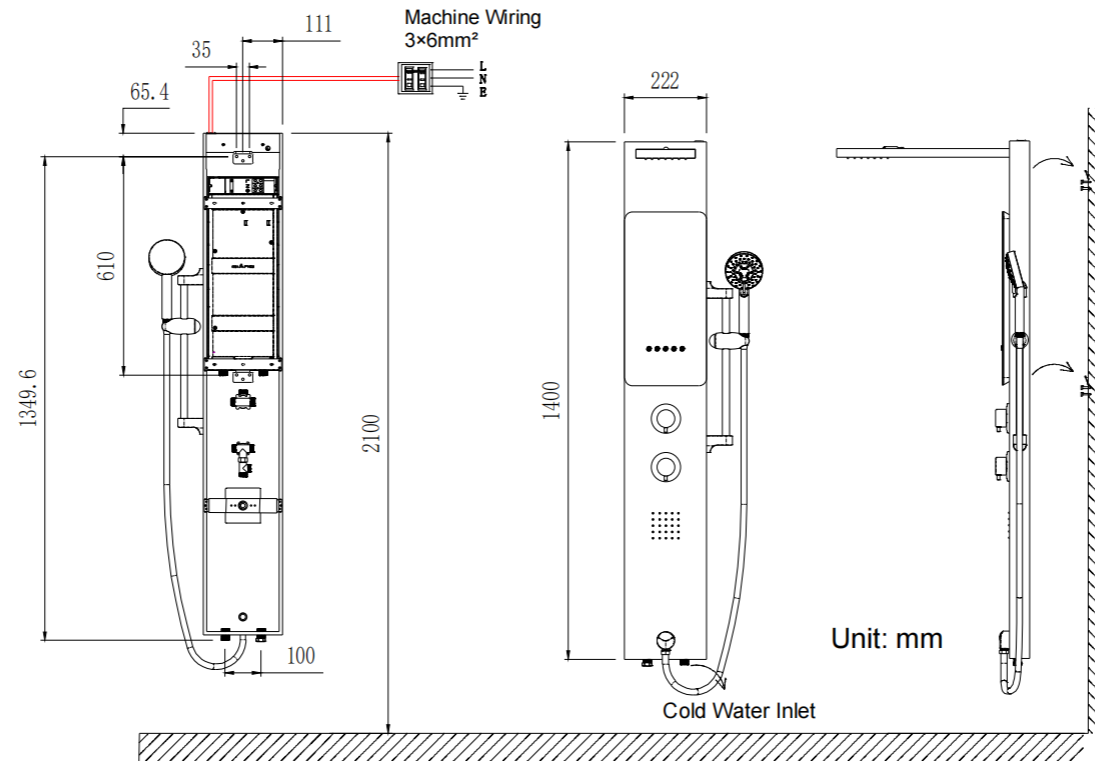

M5 Installation Diagram

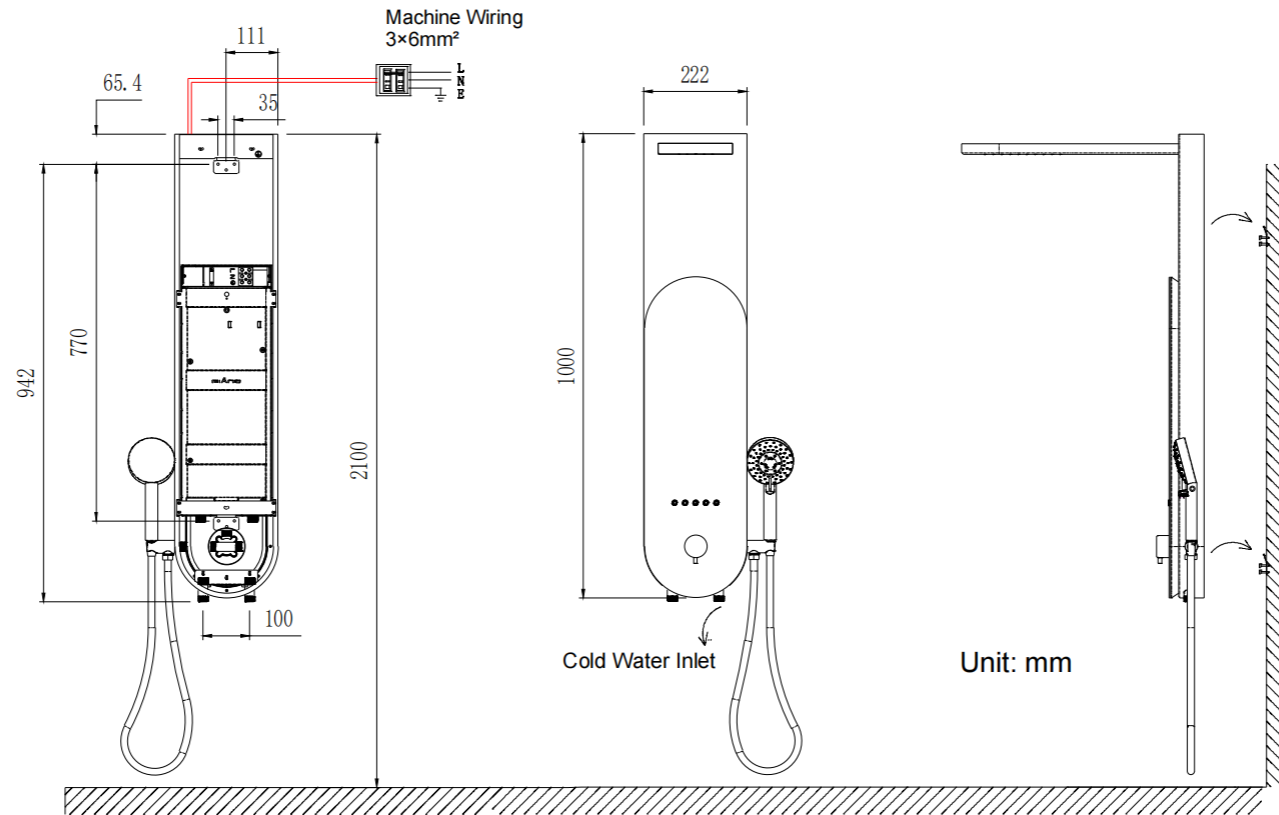

M6 Installation Diagram

